


總平面圖
GENERAL LAYOUT

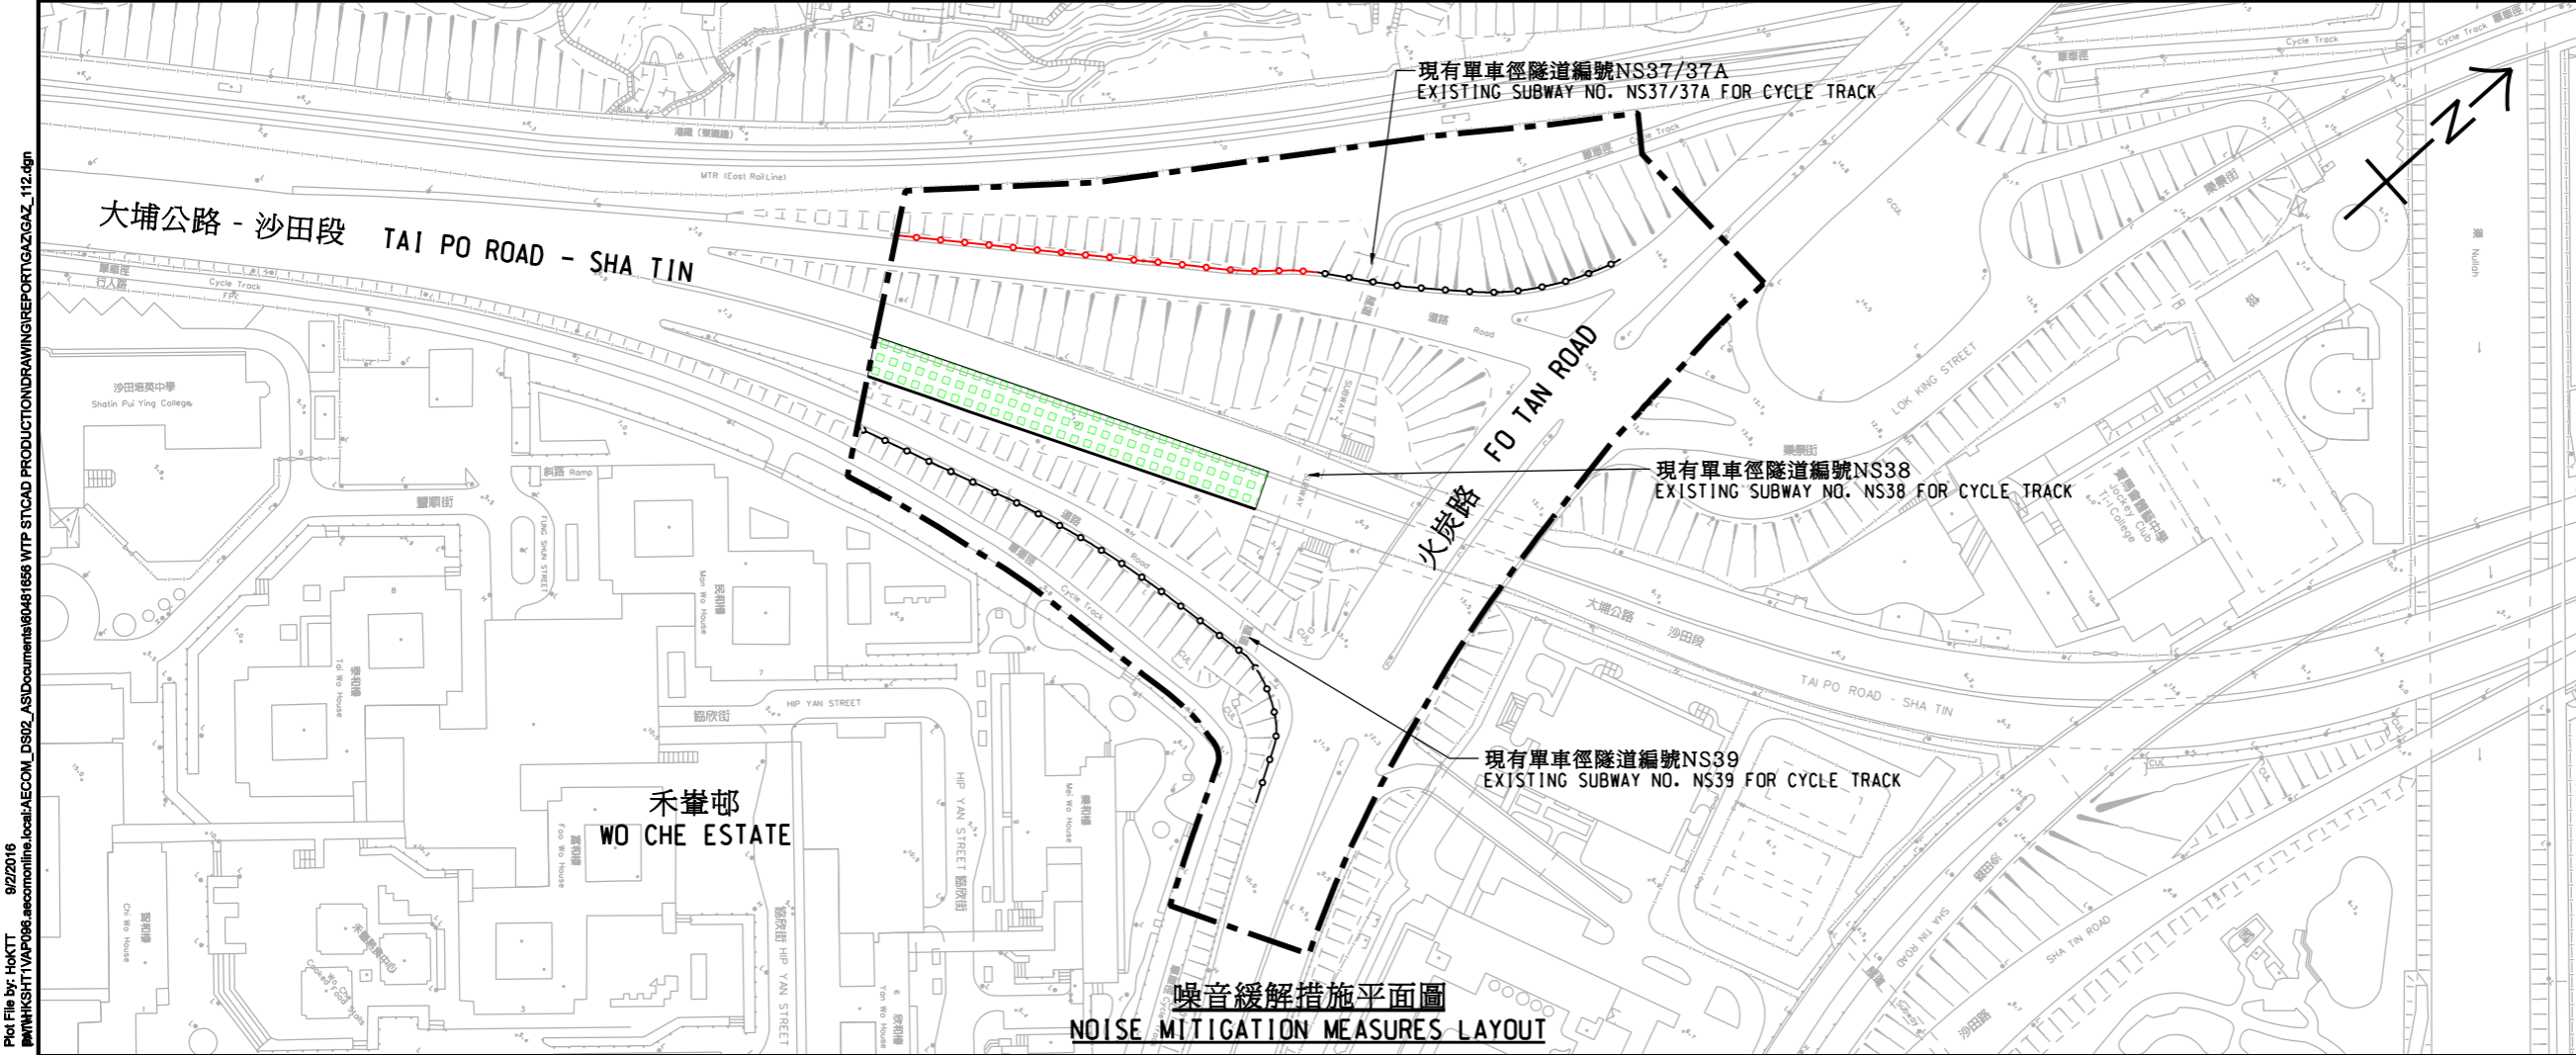

噪音緩解措施平面圖
NOISE MITIGATION MEASURES LAYOUT

- 註釋:
NOTES:
- 除在圖中方面指定外, 所有量度以米為單位。
ALL DIMENSIONS ARE IN METRES UNLESS OTHERWISE STATED.
 - 所有水平均為約數, 以米為單位, 並基於香港主水平基準上。
ALL LEVELS ARE APPROXIMATE VALUES AND IN METRES ABOVE HONG KONG PRINCIPAL DATUM.
 - 如有需要, 施工區界限內之現有地面行車道, 高架行車道, 行人路, 單車徑, 美化市容地帶及中央分隔帶之部分路段或會分段暫時封閉。
SECTIONS OF THE EXISTING AT-GRADE CARRIAGEWAYS, ELEVATED CARRIAGEWAYS, FOOTPATHS, CYCLE TRACKS, AMENITY AREAS AND CENTRAL MEDIANS WITHIN THE LIMIT OF WORKS AREA MAY BE TEMPORARILY CLOSED IN PHASES AS AND WHEN REQUIRED.
 - 如有需要, 斜坡工程或會在施工區界限內進行。
SLOPE WORKS MAY BE CARRIED OUT WITHIN THE LIMIT OF WORKS AREA AS AND WHEN REQUIRED.

- 圖例:
LEGEND:
- 施工區界限
LIMIT OF WORKS AREA
 - 擬建直立式隔音屏障
PROPOSED VERTICAL NOISE BARRIER
 - 擬建懸臂式隔音屏障
PROPOSED CANTILEVERED NOISE BARRIER
 - 擬建半密閉式隔音罩 (粗線顯示密封一方)
PROPOSED SEMI-ENCLOSURE (CLOSED SIDE SHOWN IN THICK LINE)
 - 現有美化市容地帶將予永久封閉及改建為路邊
EXISTING AMENITY AREA TO BE PERMANENTLY CLOSED AND CONVERTED INTO VERGE
 - 現有中央分隔帶將予暫時封閉及重建
EXISTING CENTRAL MEDIAN TO BE TEMPORARILY CLOSED AND RECONSTRUCTED

工程名稱 Project title
工務計劃項目第 6804TH 號
大埔公路(沙田段)加建隔音屏障工程
PWP ITEM NO. 6804TH
RETROFITTING OF NOISE BARRIERS
ON TAI PO ROAD (SHA TIN SECTION)

三張之第三張 SHEET 3 OF 3

圖則名稱 Plan title
根據道路(工程、使用及補償)條例
(第370章)而在憲報公布之圖則
PLAN FOR GAZETTING UNDER ROADS
(WORKS, USE AND COMPENSATION)
ORDINANCE (CHAPTER 370)

圖則編號 Plan no.
ST2080

比例 Scale
A1 1 : 1000

主要工程管理處
MAJOR WORKS
PROJECT MANAGEMENT OFFICE

HIGHWAYS DEPARTMENT 路政署

9/2/2016
Plot File By: HoKTT
D:\HWK\SHHT\1\AP098.aec\online\local\AECOM_D8102_ASI\Documents\68041658 WTP ST/CAAD PRODUCTION\DRAWING\REPORT\GAZGAZ_112.dgn